



Stageplan Lords of the Railway - Höchste Eisenbahn Theater Handgemenge

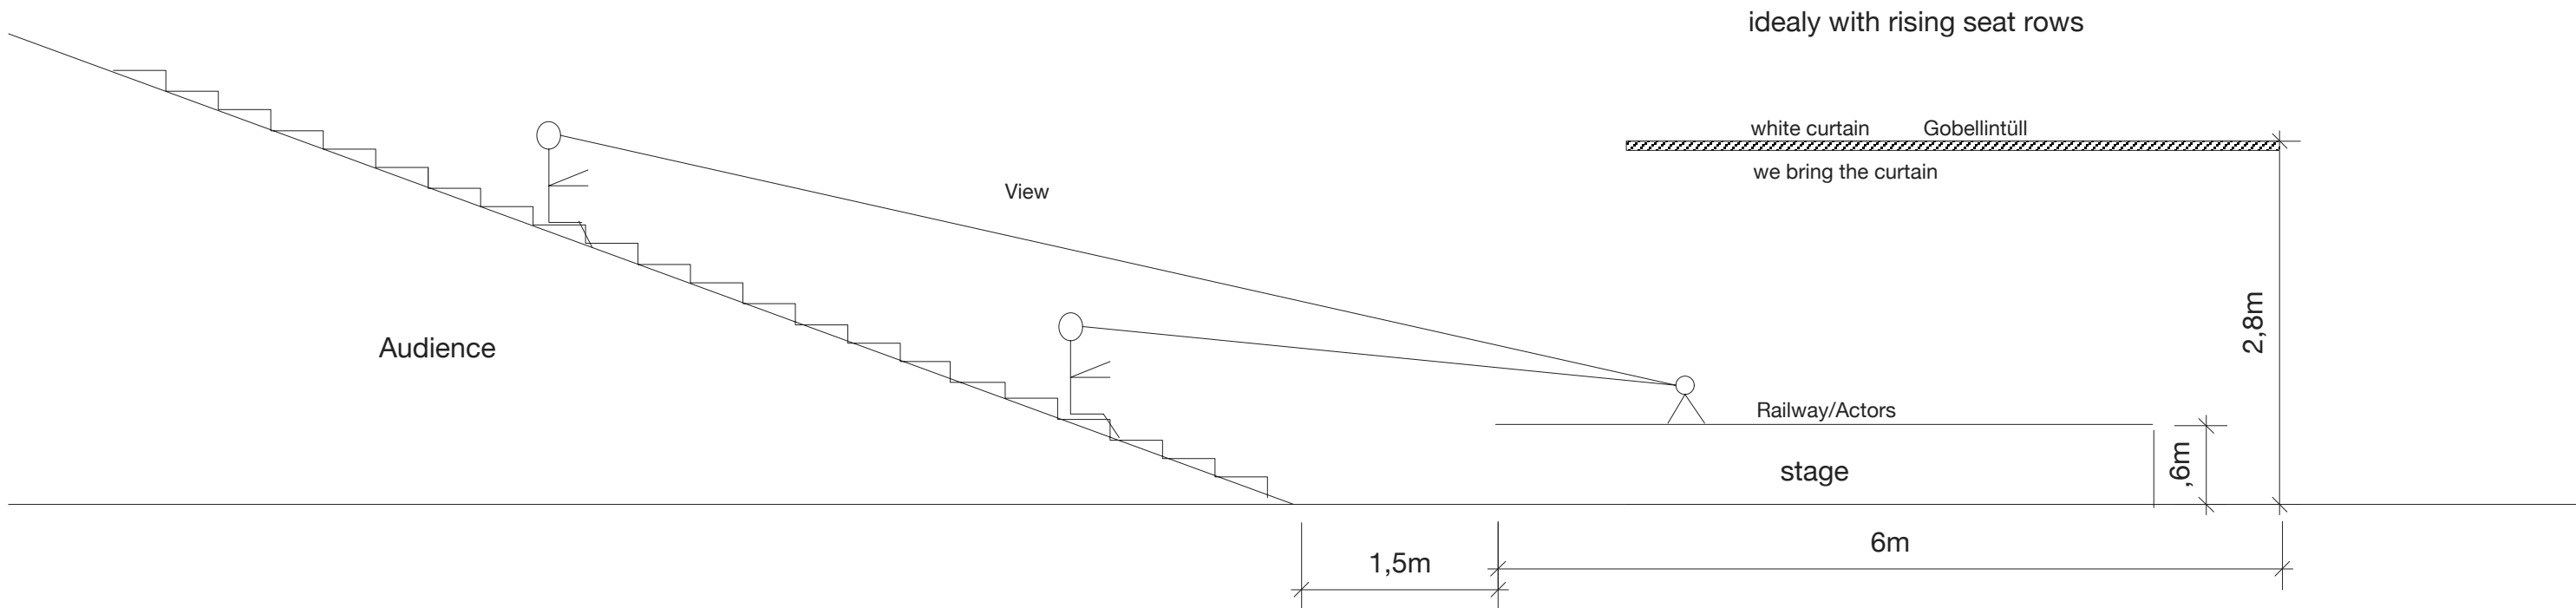


technical conditions:

- * stage 6x6m (or 6x5m ,minimum 5x5m)
 - * the curtain is fastened with 6 ropes to the cover
 - * stage height minimum 2,80m
 - * audience members 120 - 230
 - * rising seat rows
 - * with only easily upward gradient seat rows stage should stand on 0,30 -0,50m
 - * stage should not swing when committing
 - * video or DVD recorder with screen in the Entrance hall
 - * area must be dark (the show play with shadow-theatre)
 - * we need 4 adapters on schuko plug, or by 110V 4 transformers on (220V)
 - * seat rows in the wedge form to the stage, without center aisle!
 - * setup minimum of 4-7 hours required. After Equipment transport with Airplane minimum 7 hours.
 - * we control your spots (see rider) and your House light with our Lightcommander. 512 channel patching possible.
we need for the controlling of your Spots and your House light only your 5 PIN DMX cable (on your dimmers) on the stage.
 - * at least 2 light technicians on the day of the setup !!!
 - * Note! it is produced smoke!
- * Duration of the performance 70 min.


View from above "Lords of the Railway" Theater Hangemenge

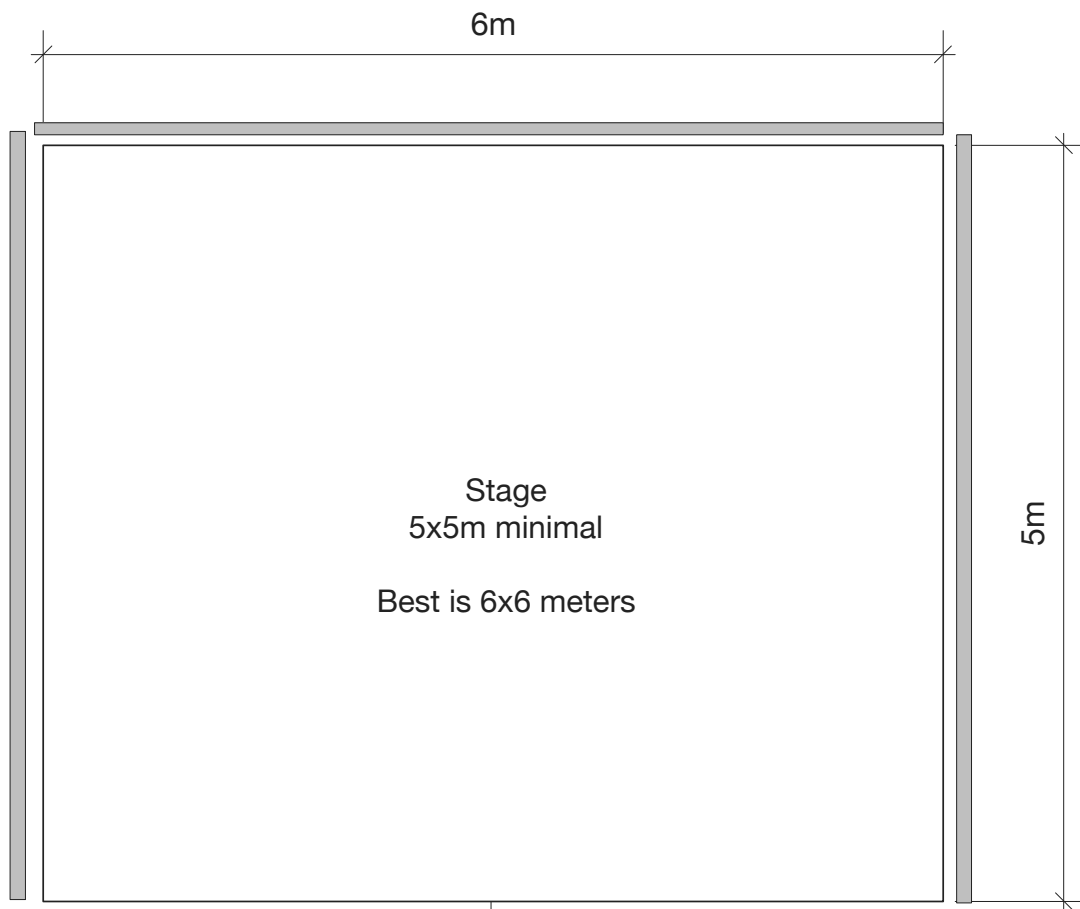


1,5m

 



Stage cutout only 6m or 5m

 

audience sit in wedge form, without center aisle.

 

The best places are in the center

  


audience



Lighting Plan Lords of the Railway

Theater Hangemenge

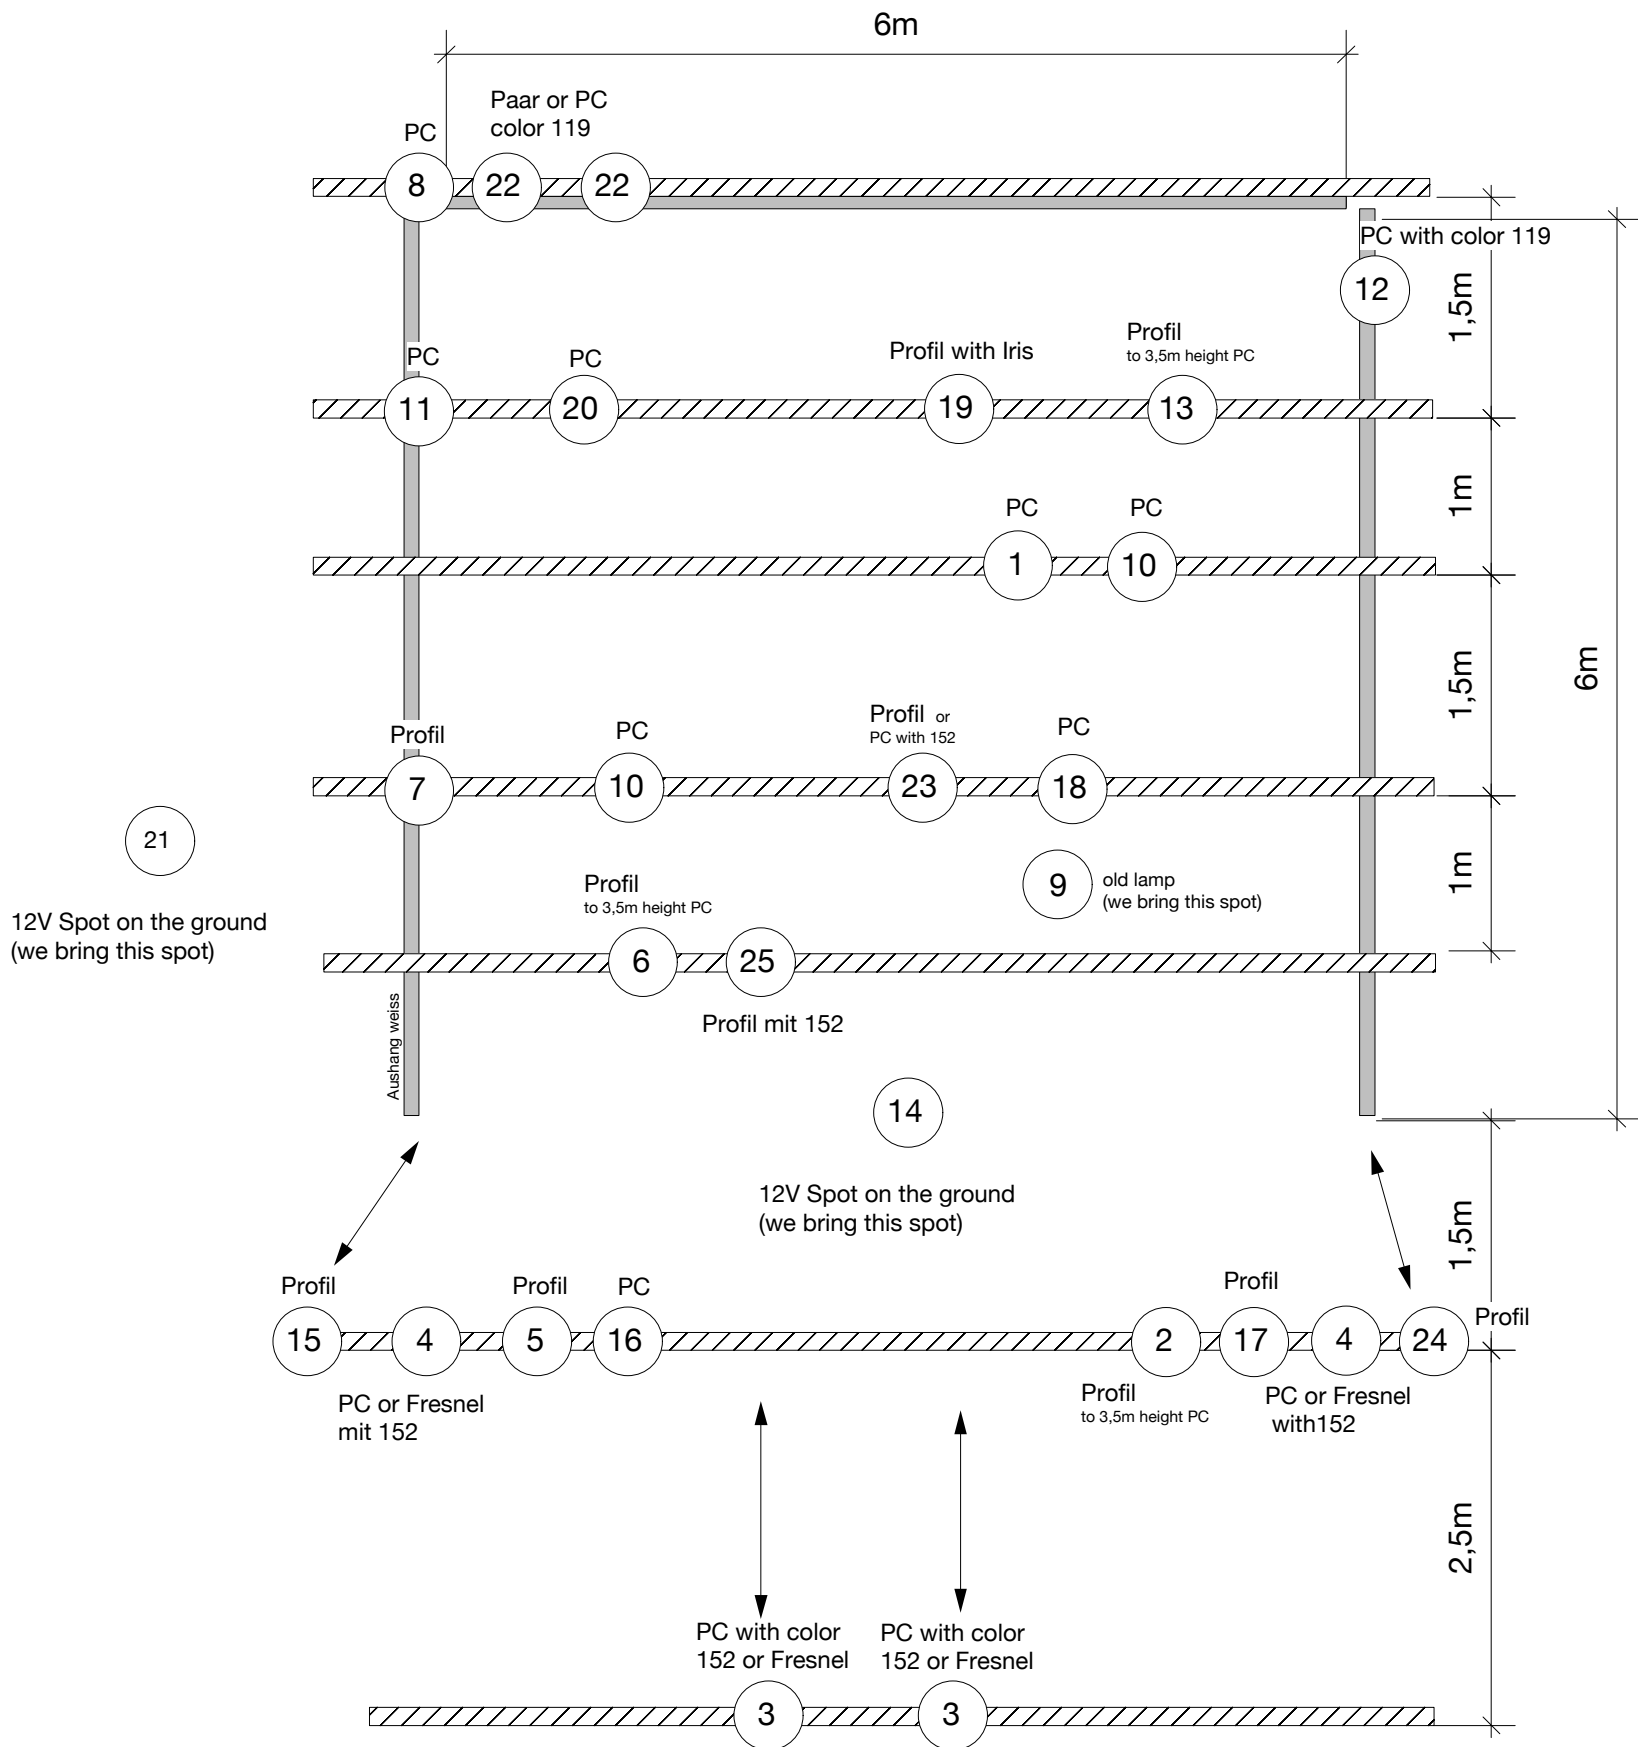

The front view

We have Audioequipment and a 512 DMX Lightcommander
 We need your DMX cabel on stage

- Nr. 9, 14 and 21 the theatre handgemenge bring this spots
- Nr. 3, 4 and 25 color 152
- Nr. 12 und 22 color 120
- PC's with barn door
- Profil Nr. 19 with barn door

In areas to 3,50m height is 500W okay
 Starting from 4m room height 1000-1500W


*we need 4 adapters on schuko plug, or by 110V 4 transformers on (220V)

Please set up a video or DVD recorder with screen in the entrance hall of the house.

Distance first seat row to the stage edge 1,50m

Attention, it is produced smoke!

Lighting Plan Version on Trass Lords of the Rail Way Theater Hangemenge

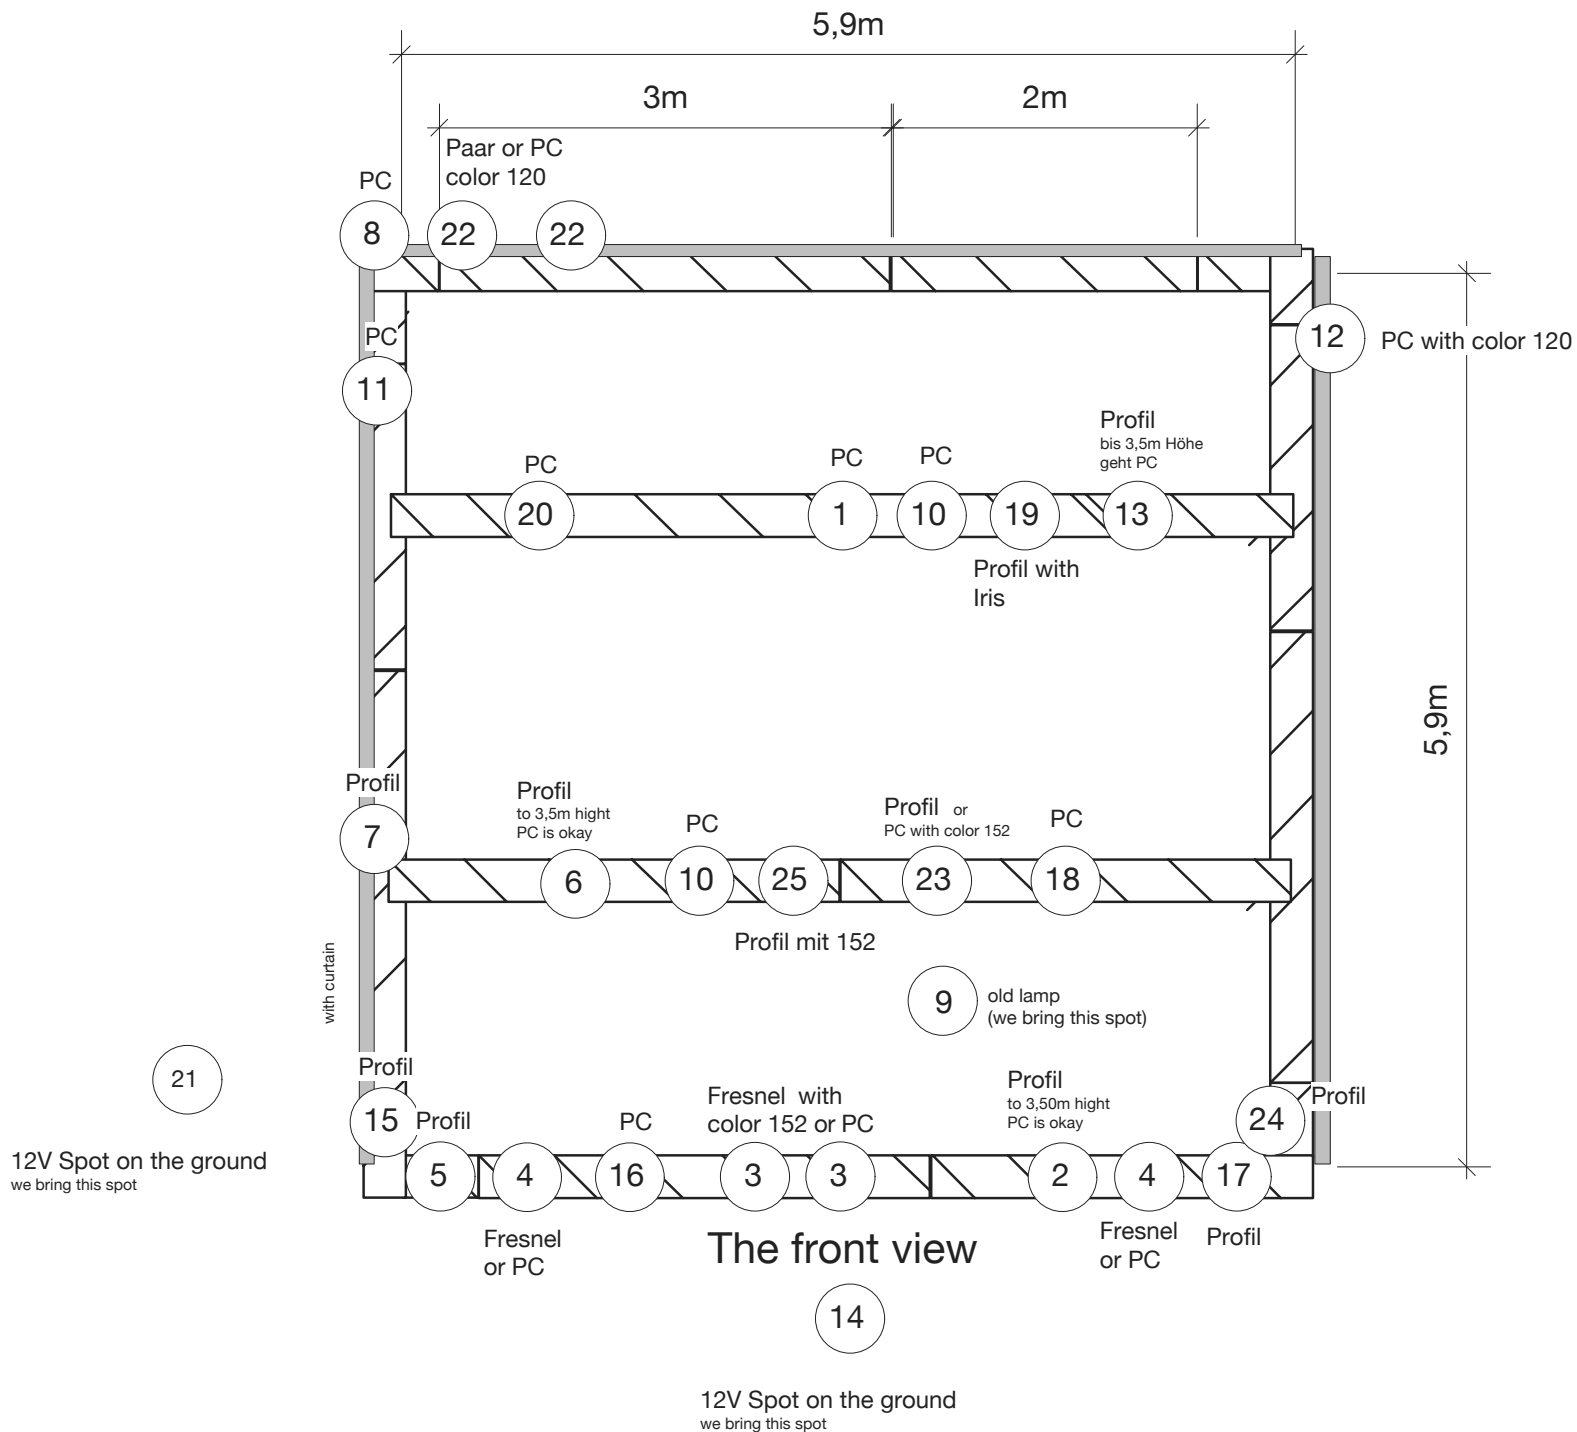

We have Audioequipment and a 512 DMX Lightcommander
 We need your 5 PIN DMX cabel on stage

Nr. 9, 14 and 21 the theatre brings along
 Nr. 3, 4 and 25 color 152
 Nr. 12 und 22 color 120
 PC's with barn door
 Profil Nr. 19 with barn door

In areas to 3,50m height 500W spots
 Starting from 4m height 1000-1500W spots

*we need 4 adapters on schuko plug, or by 110V 4 transformers on (220V)

Distance first seat row to the stage edge 1,50m

Attention, it is produced smoke!